


LAY OUT GROUND FLOOR
 SKALA 1:100



LAY OUT 1ST FLOOR
SKALA 1:100

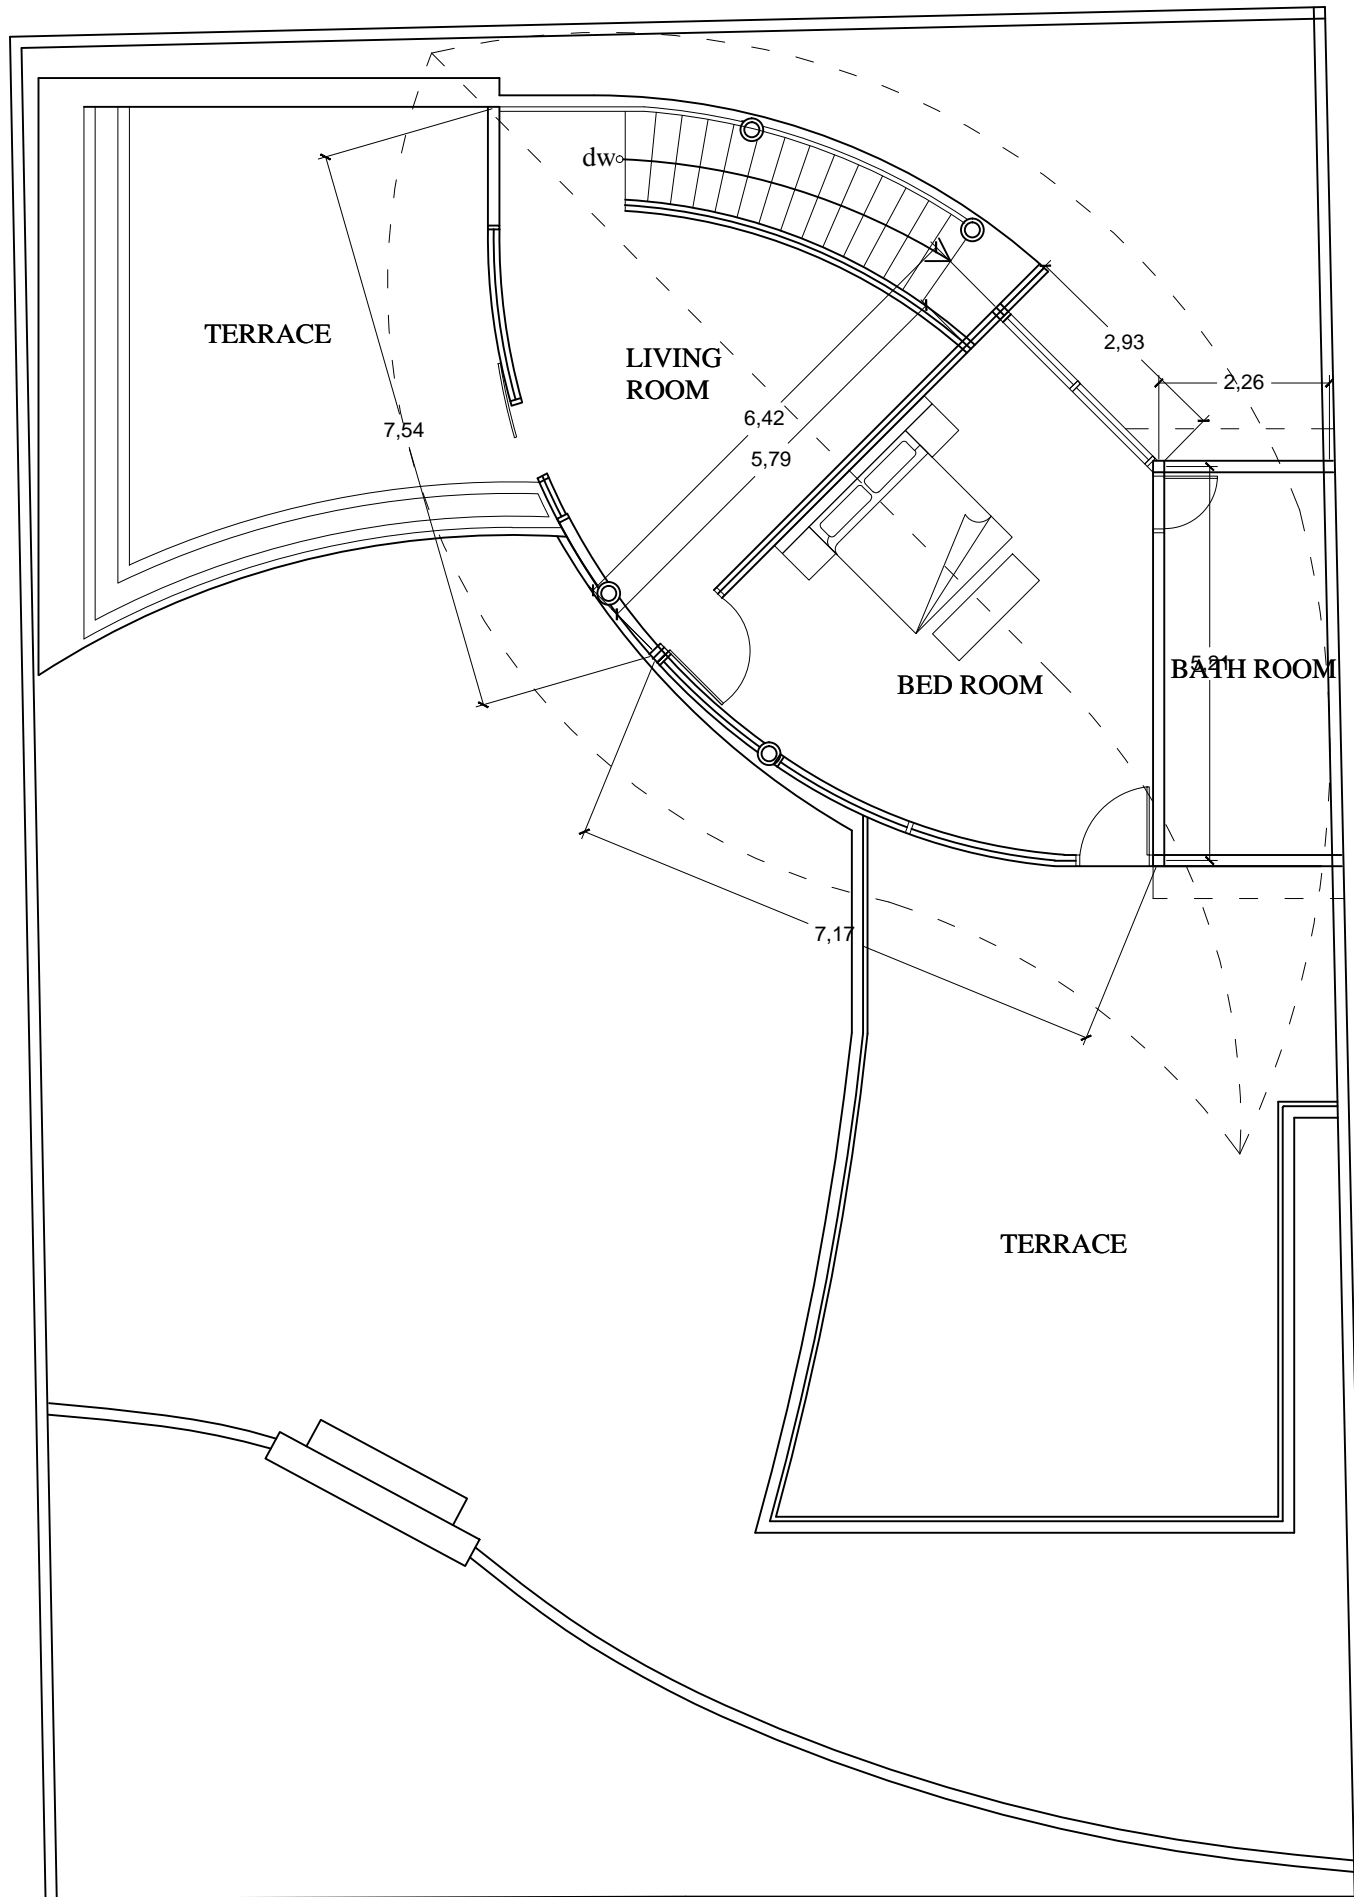