


JANUARI 2017

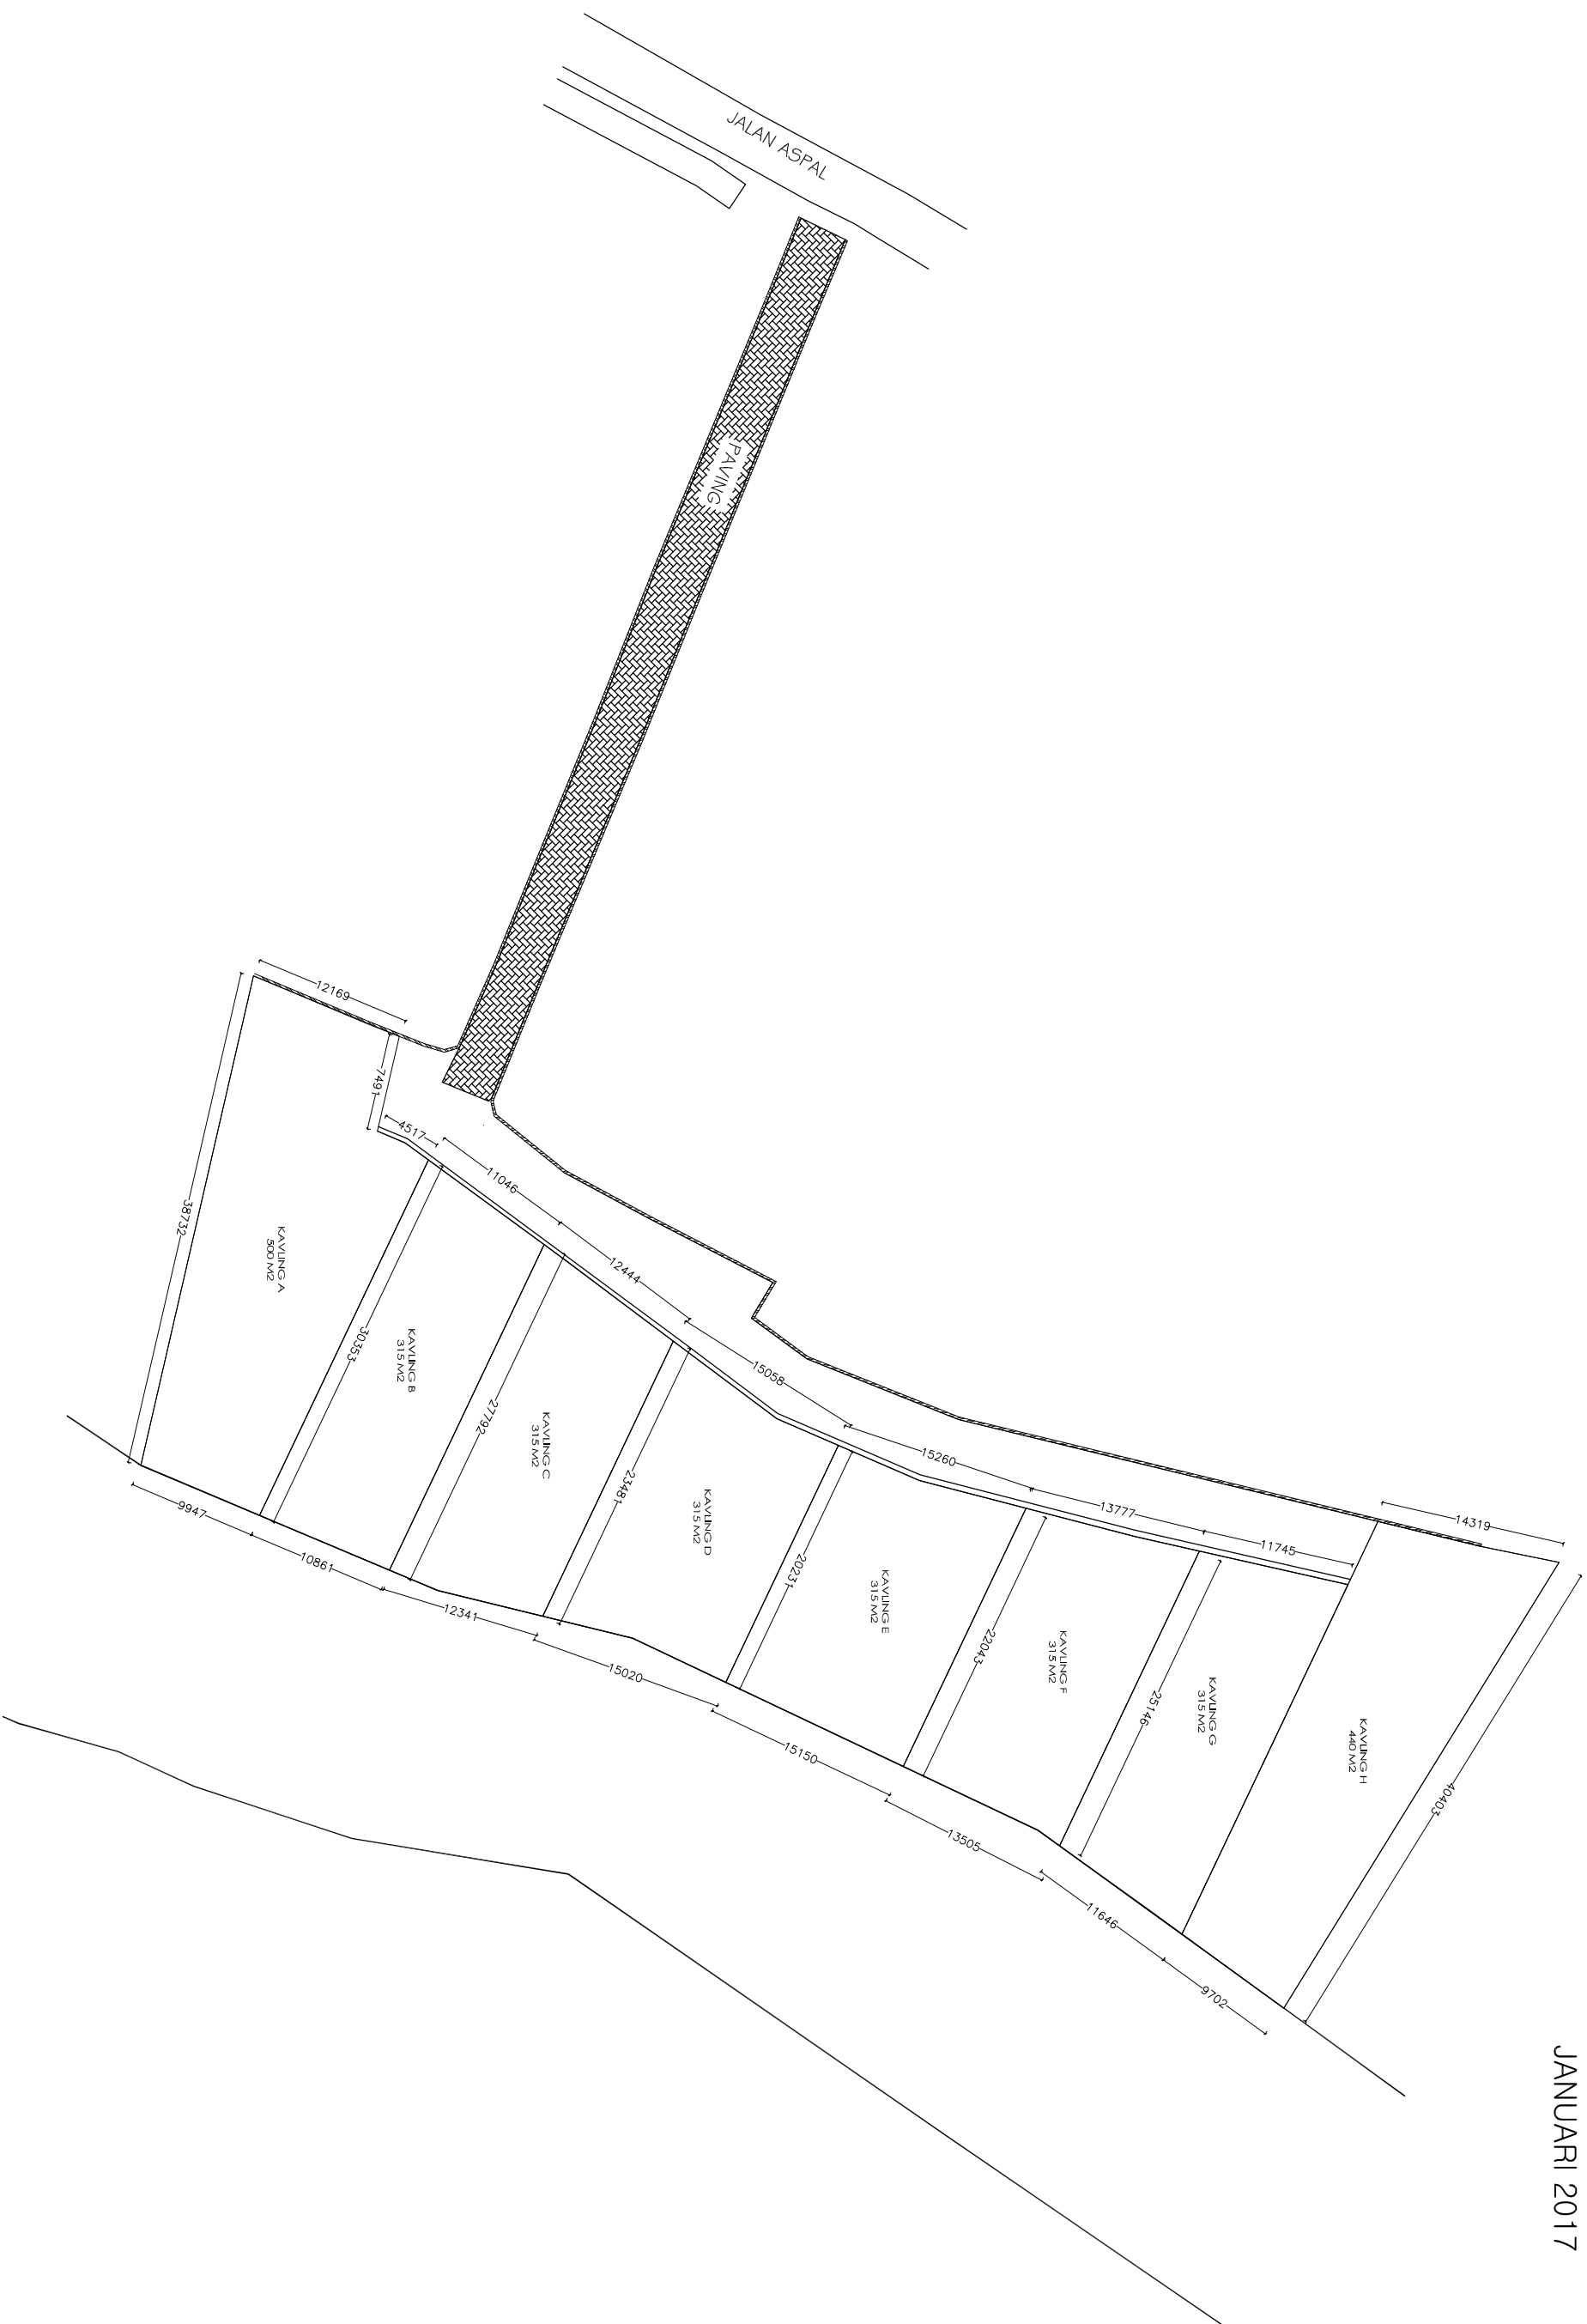

# DENAH KAVLINGAN

SKALA : 1 : 500

OWNER	PAK HENDY	DRAWING NAME	BLOCK PLAN	ARCHITECT	<b>TB+A</b> design & project www.tb-a.com e.tbarchitectdesign@jane.co.id	
PROJECT	PANTAI NYANYI – PANDAK GEDE	DATE	DRAW	SCALE	APPROVED	KNOWLEDGE